




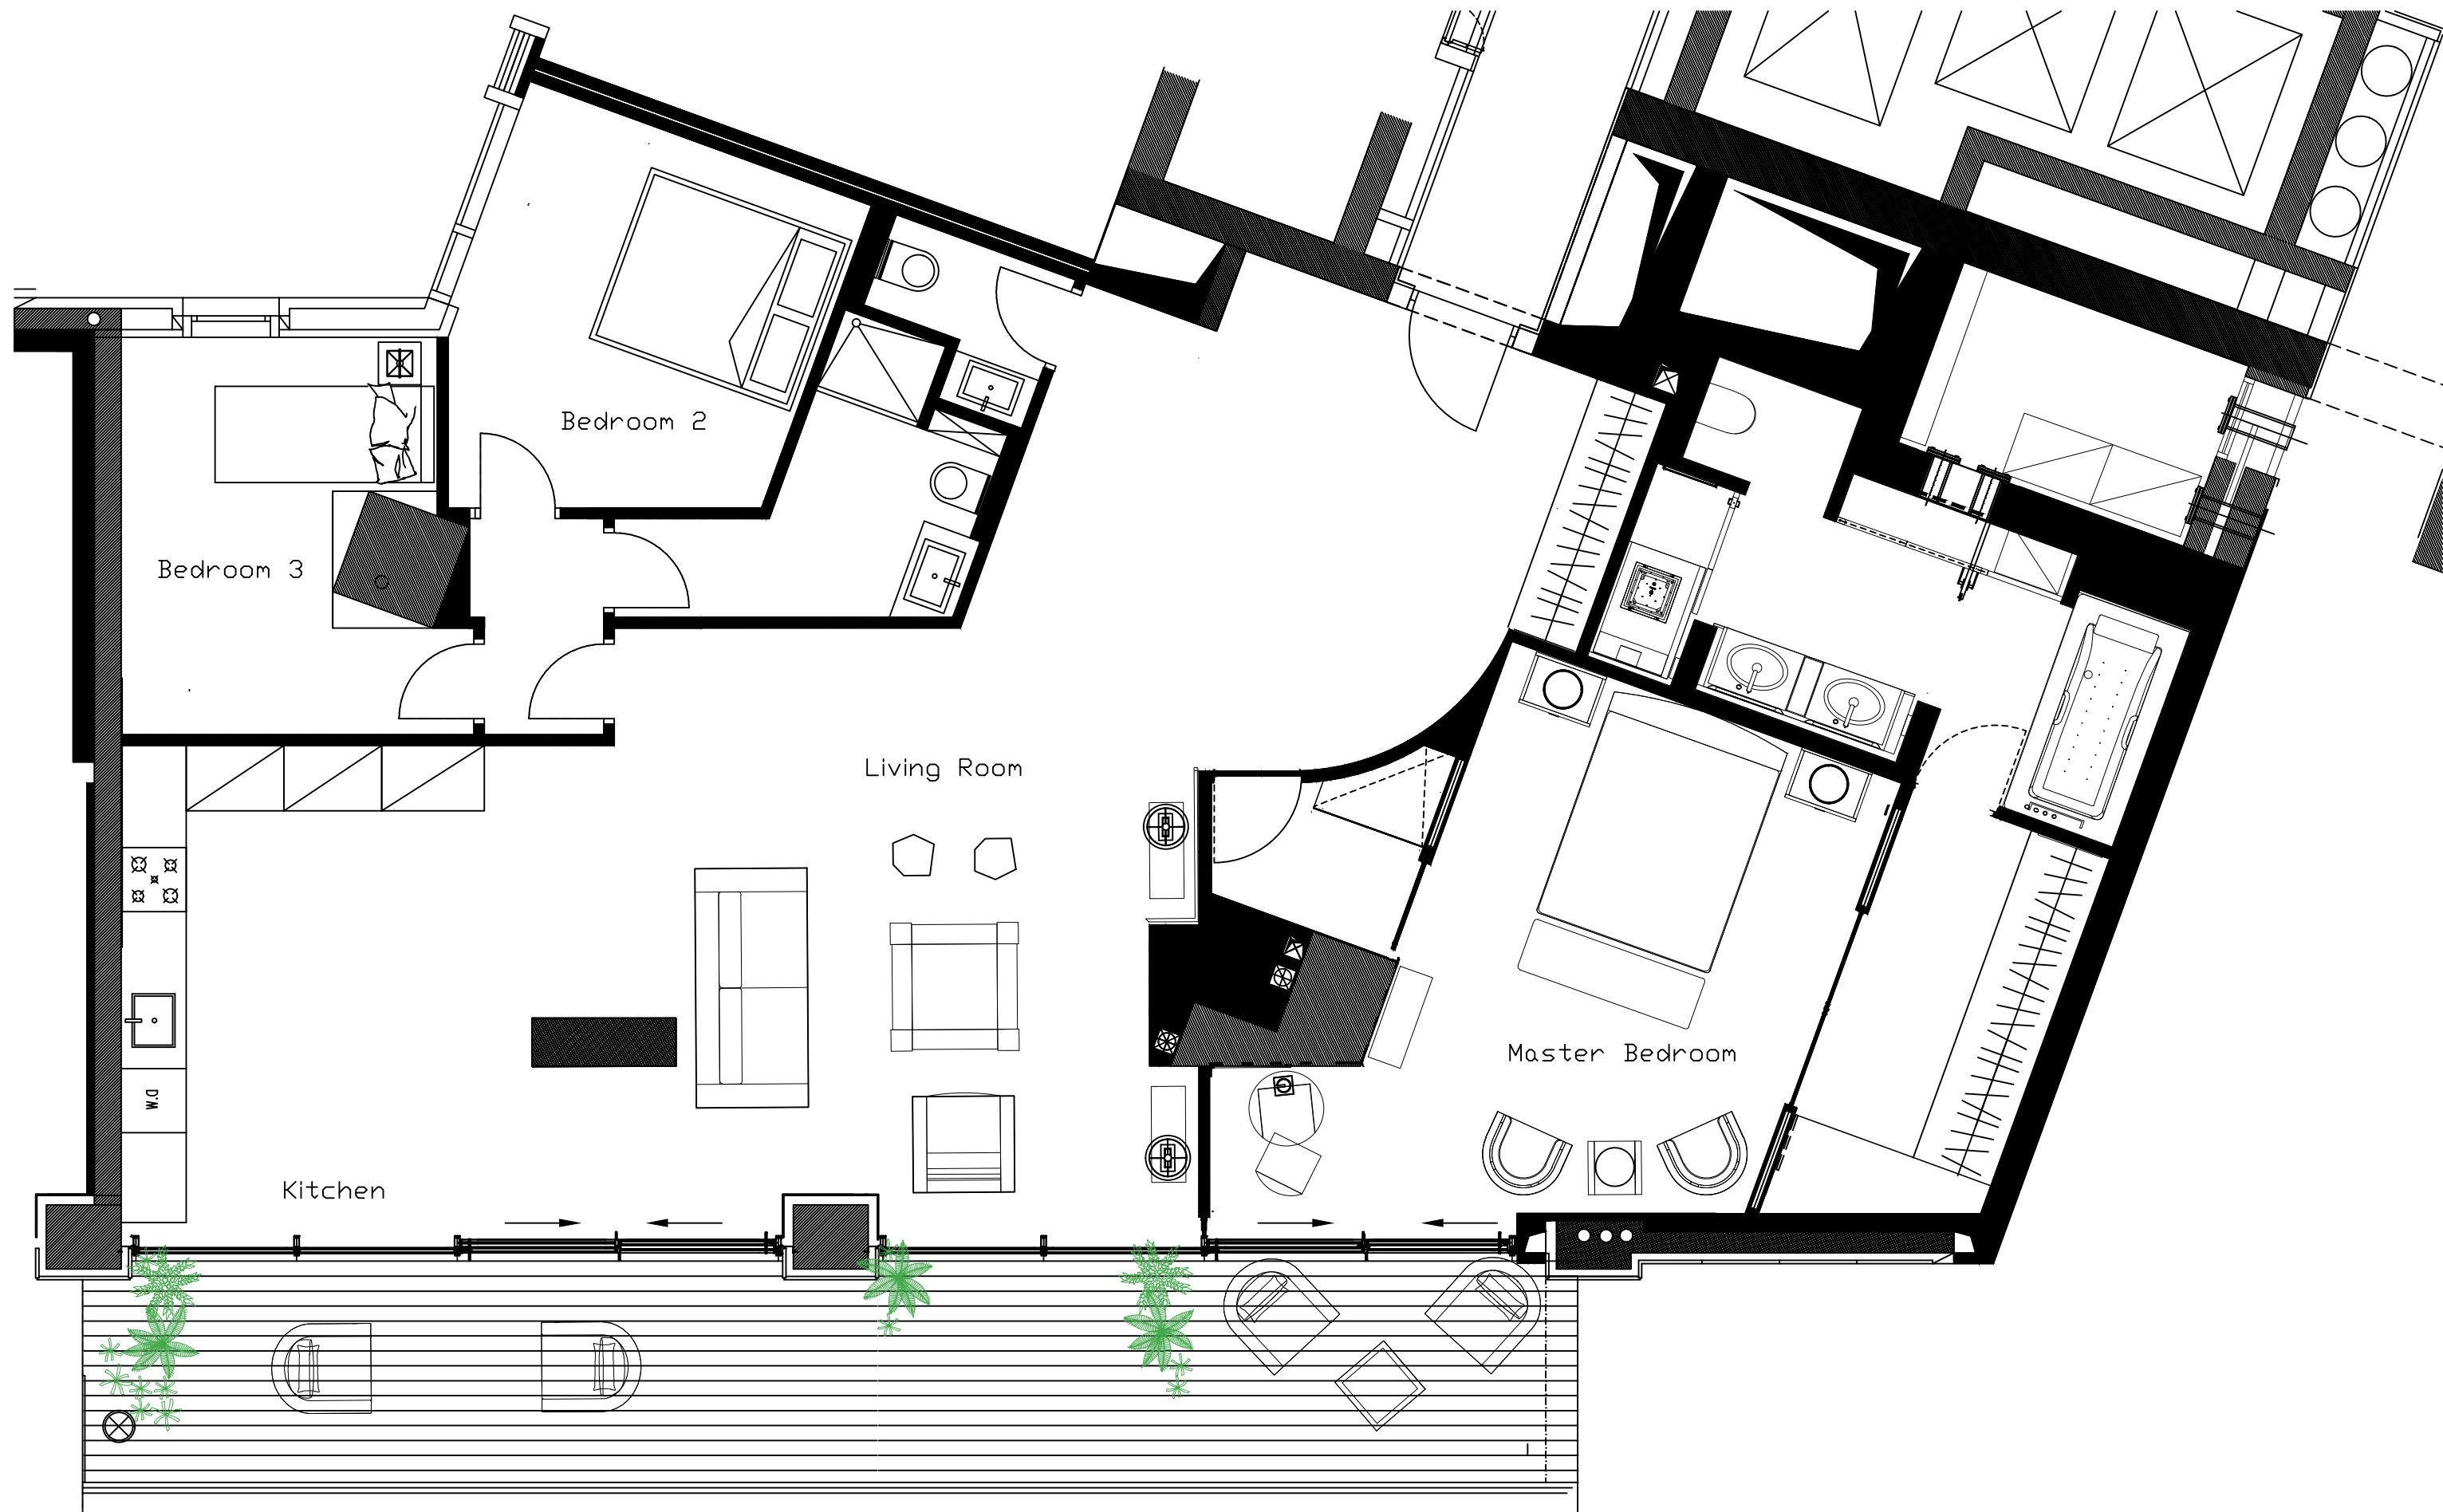

DUPLEX 18

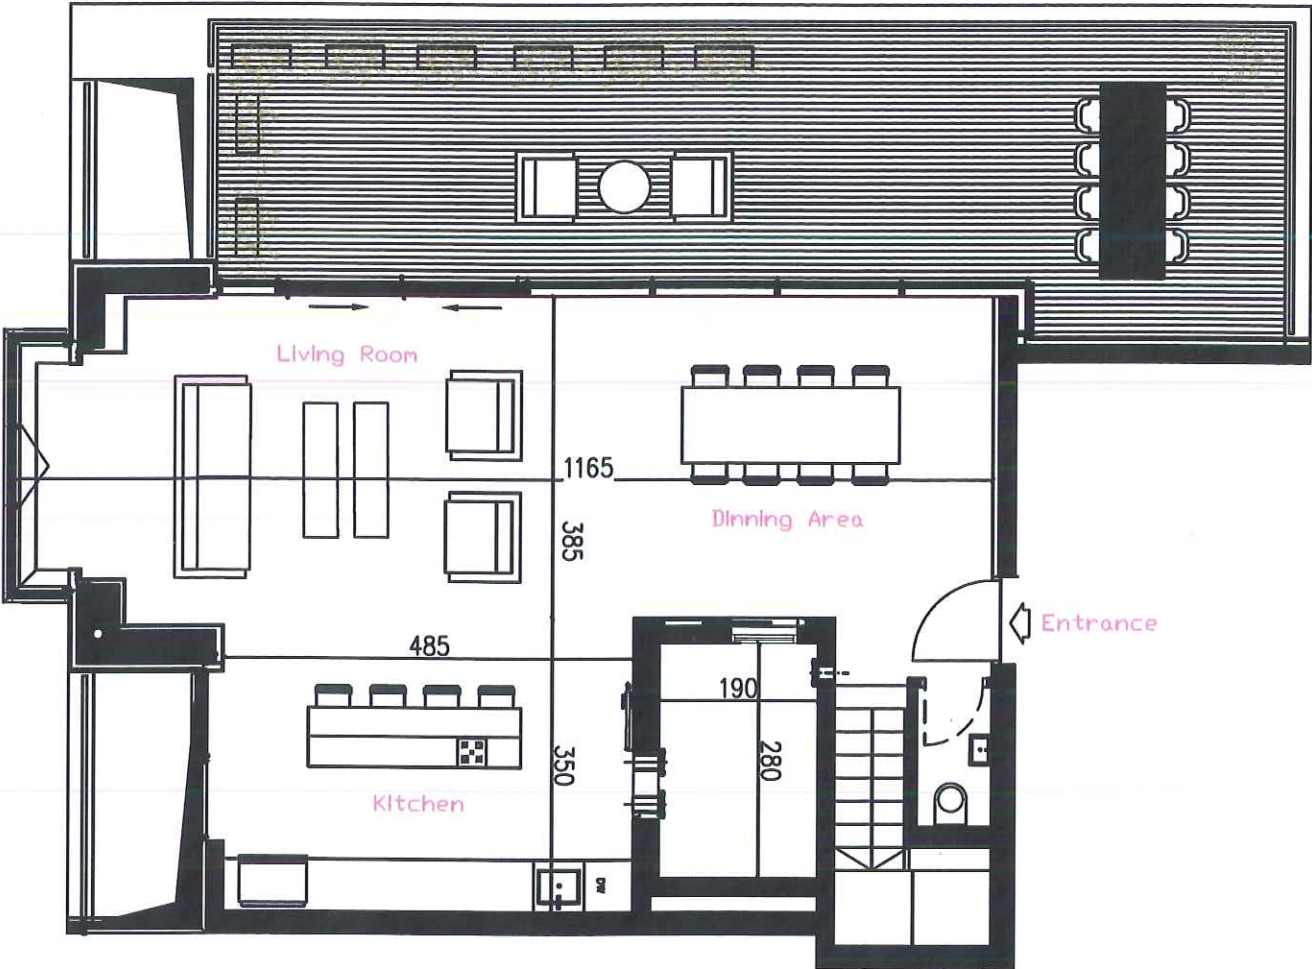


4th floor

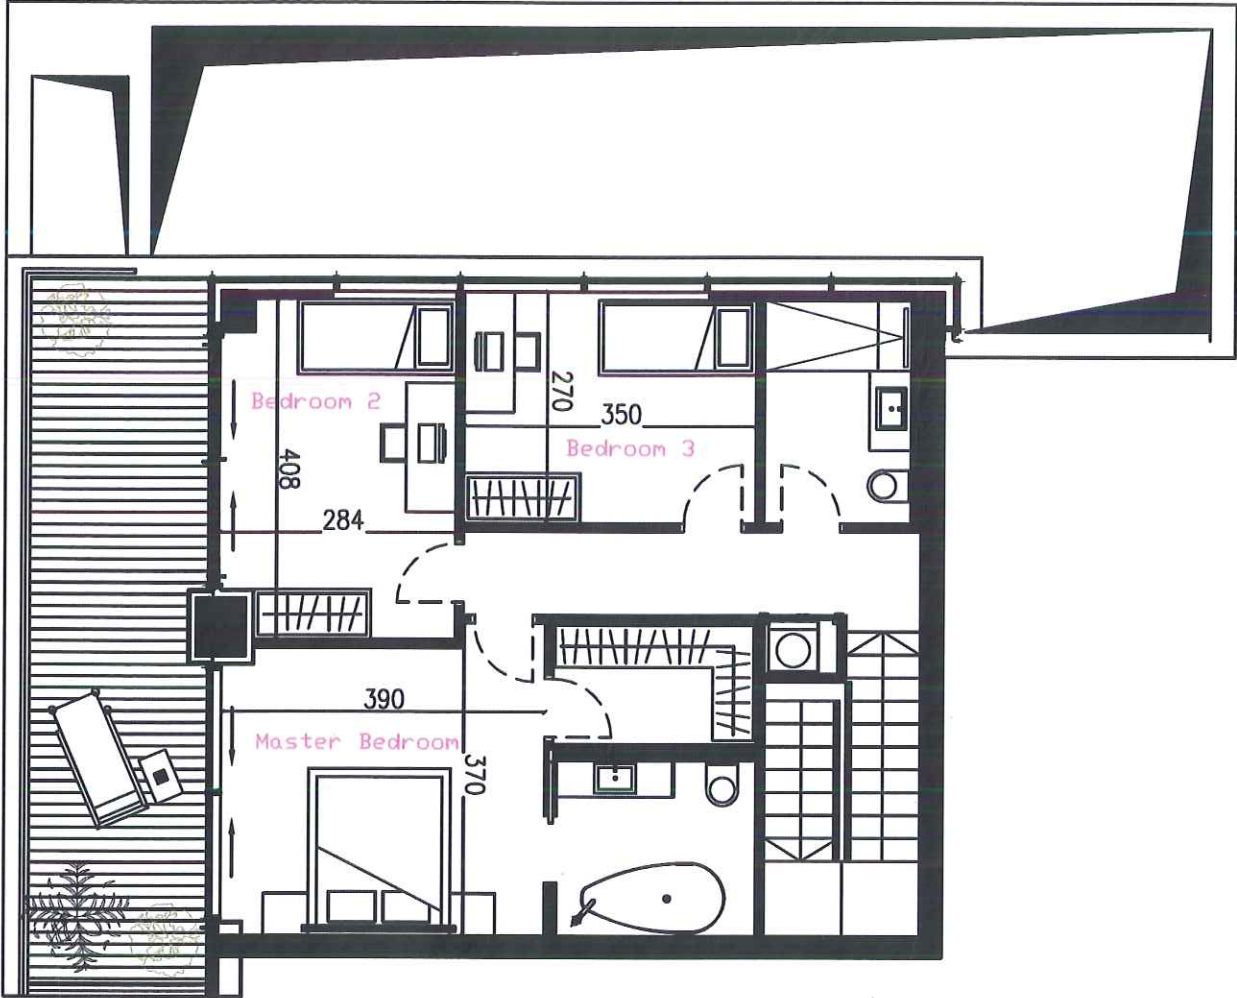

5th floor


APARTMENT 41

4TH FLOOR

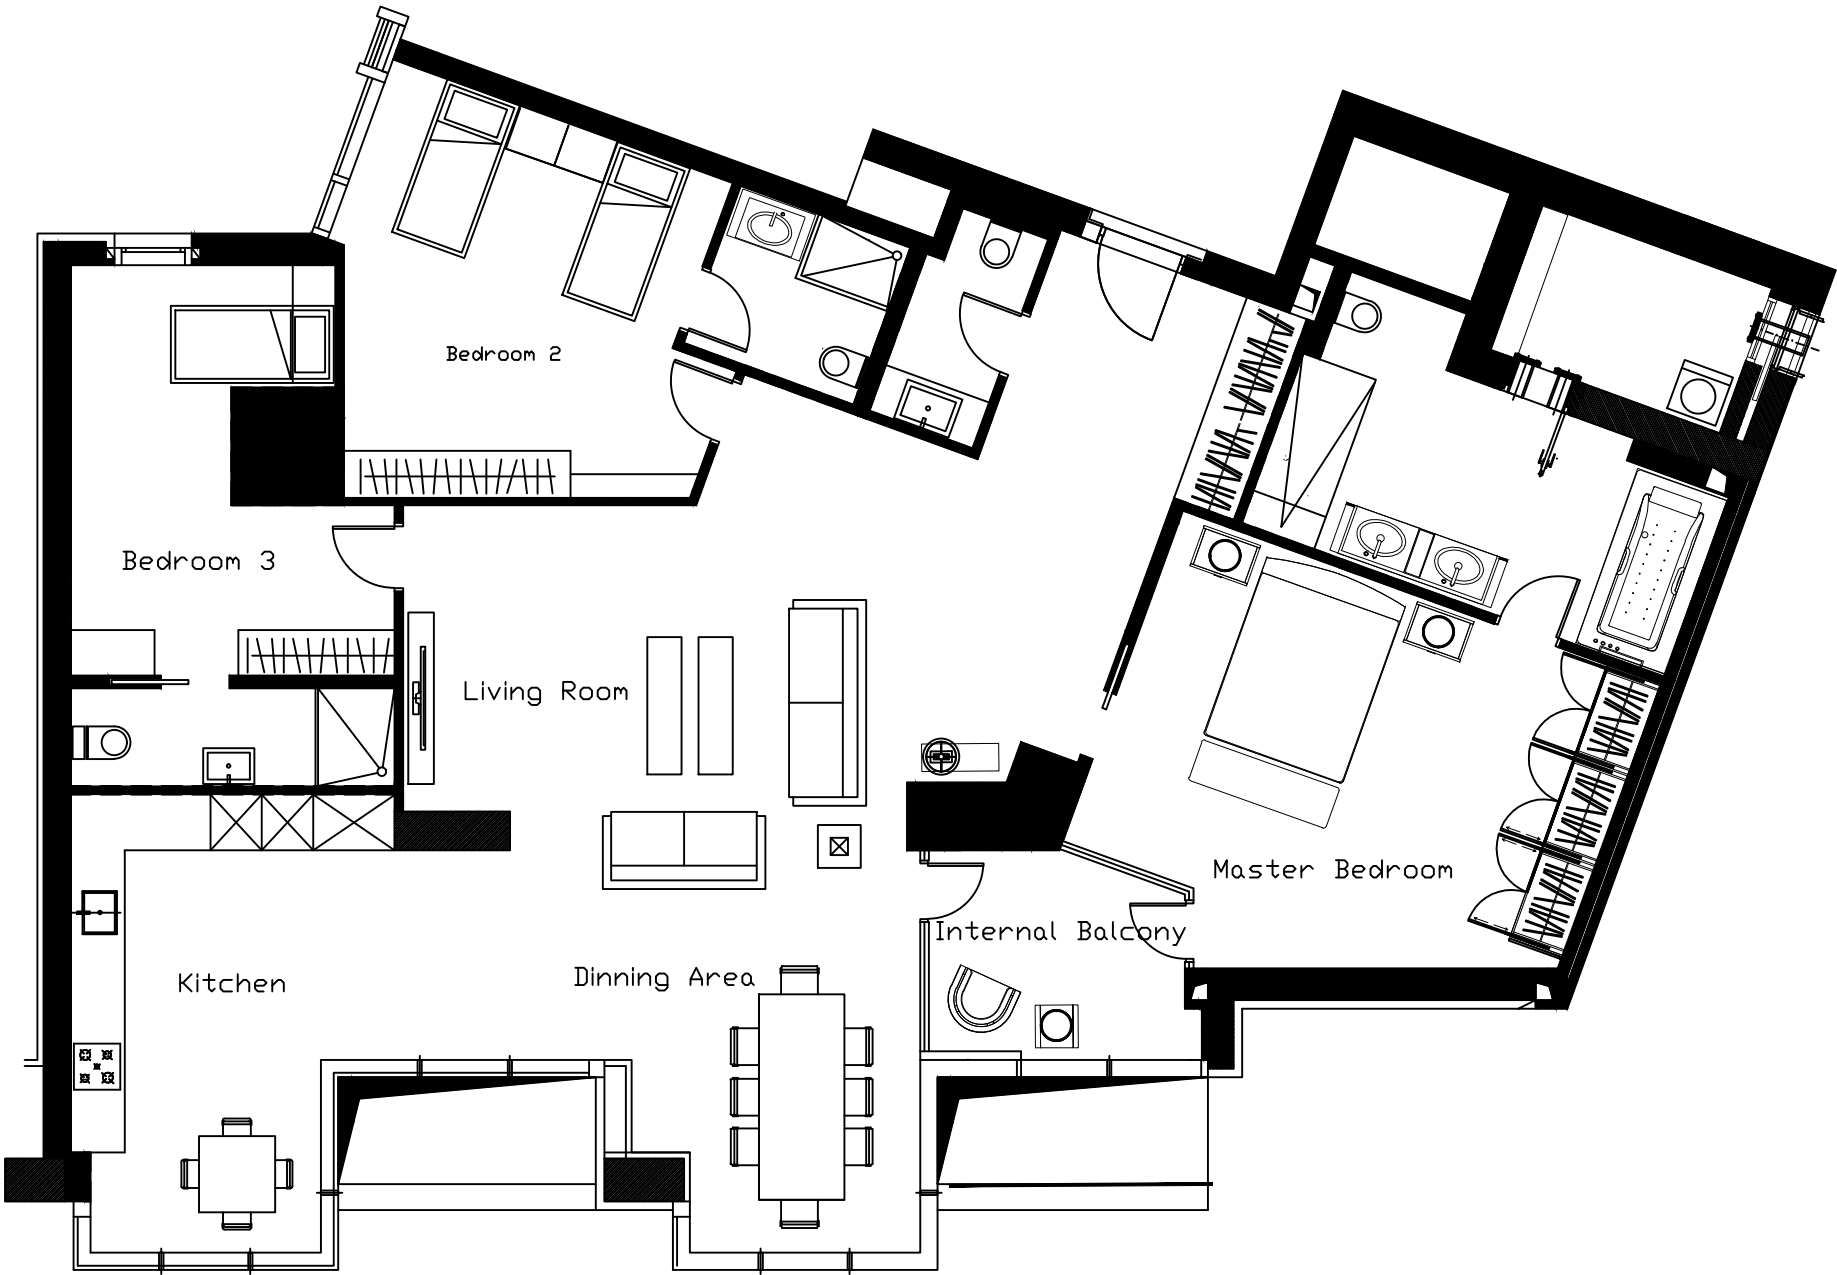


LOFT6
PAVILION

1ST FLOOR

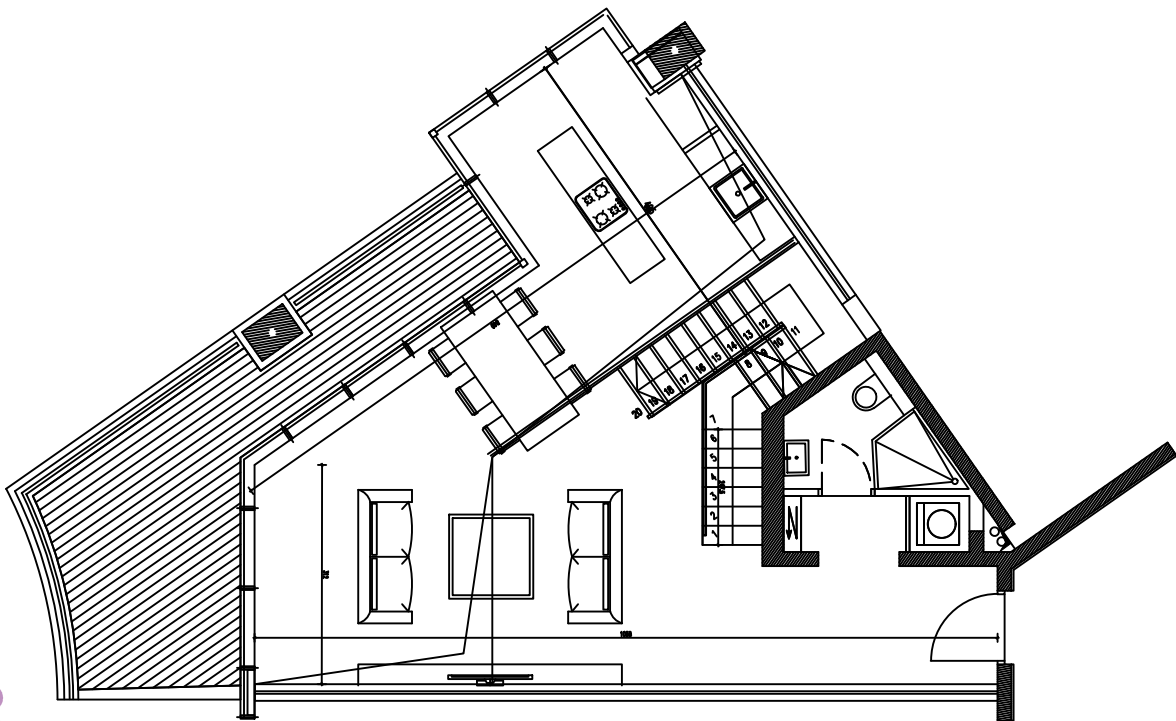

2ND FLOOR

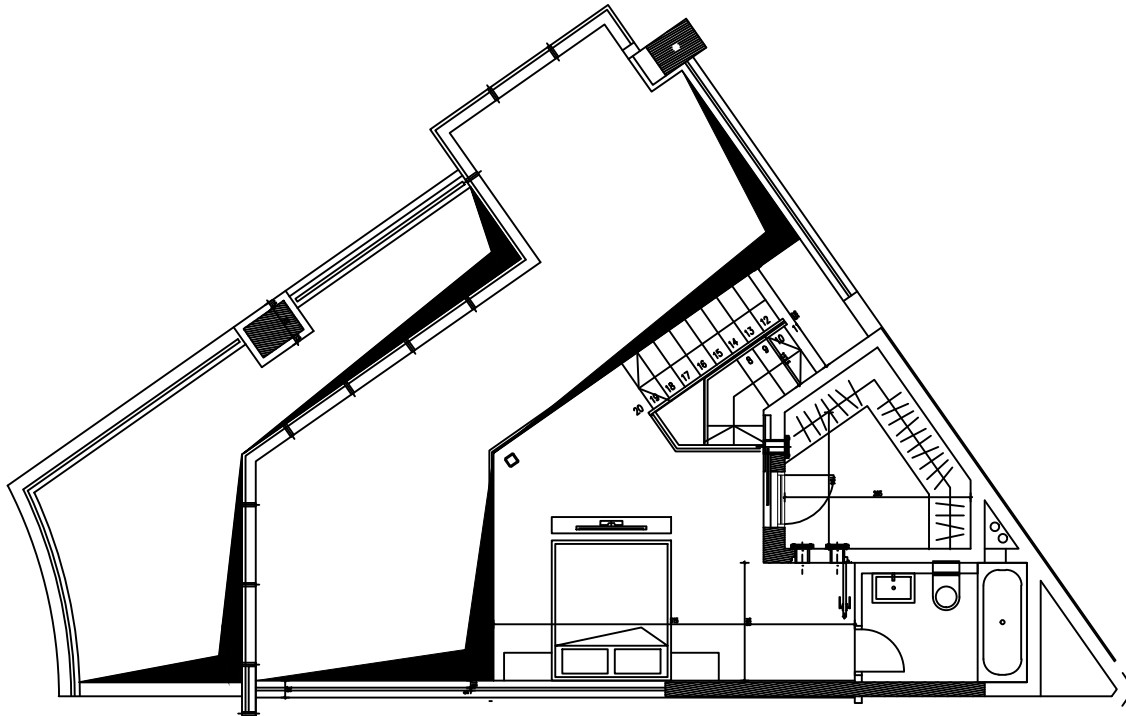


[illegible]

- התוכניות הללו יבוצעו בהנחה שניתנות לביצוע הרשויות/עירייה

המבצע אחראי לבדיקה ותאום של כל התכניות כולל תכניות היועצים. על כל סעות או אי התאמה בתכניות, עליו להודיע למתכנן לפני הביצוע. אין לקבוע מרות ע"י מדידה בשרטוט.


TAL TAMIR
ARCHITECTURE & INTERIOR DESIGN
TEL: 052-2788272

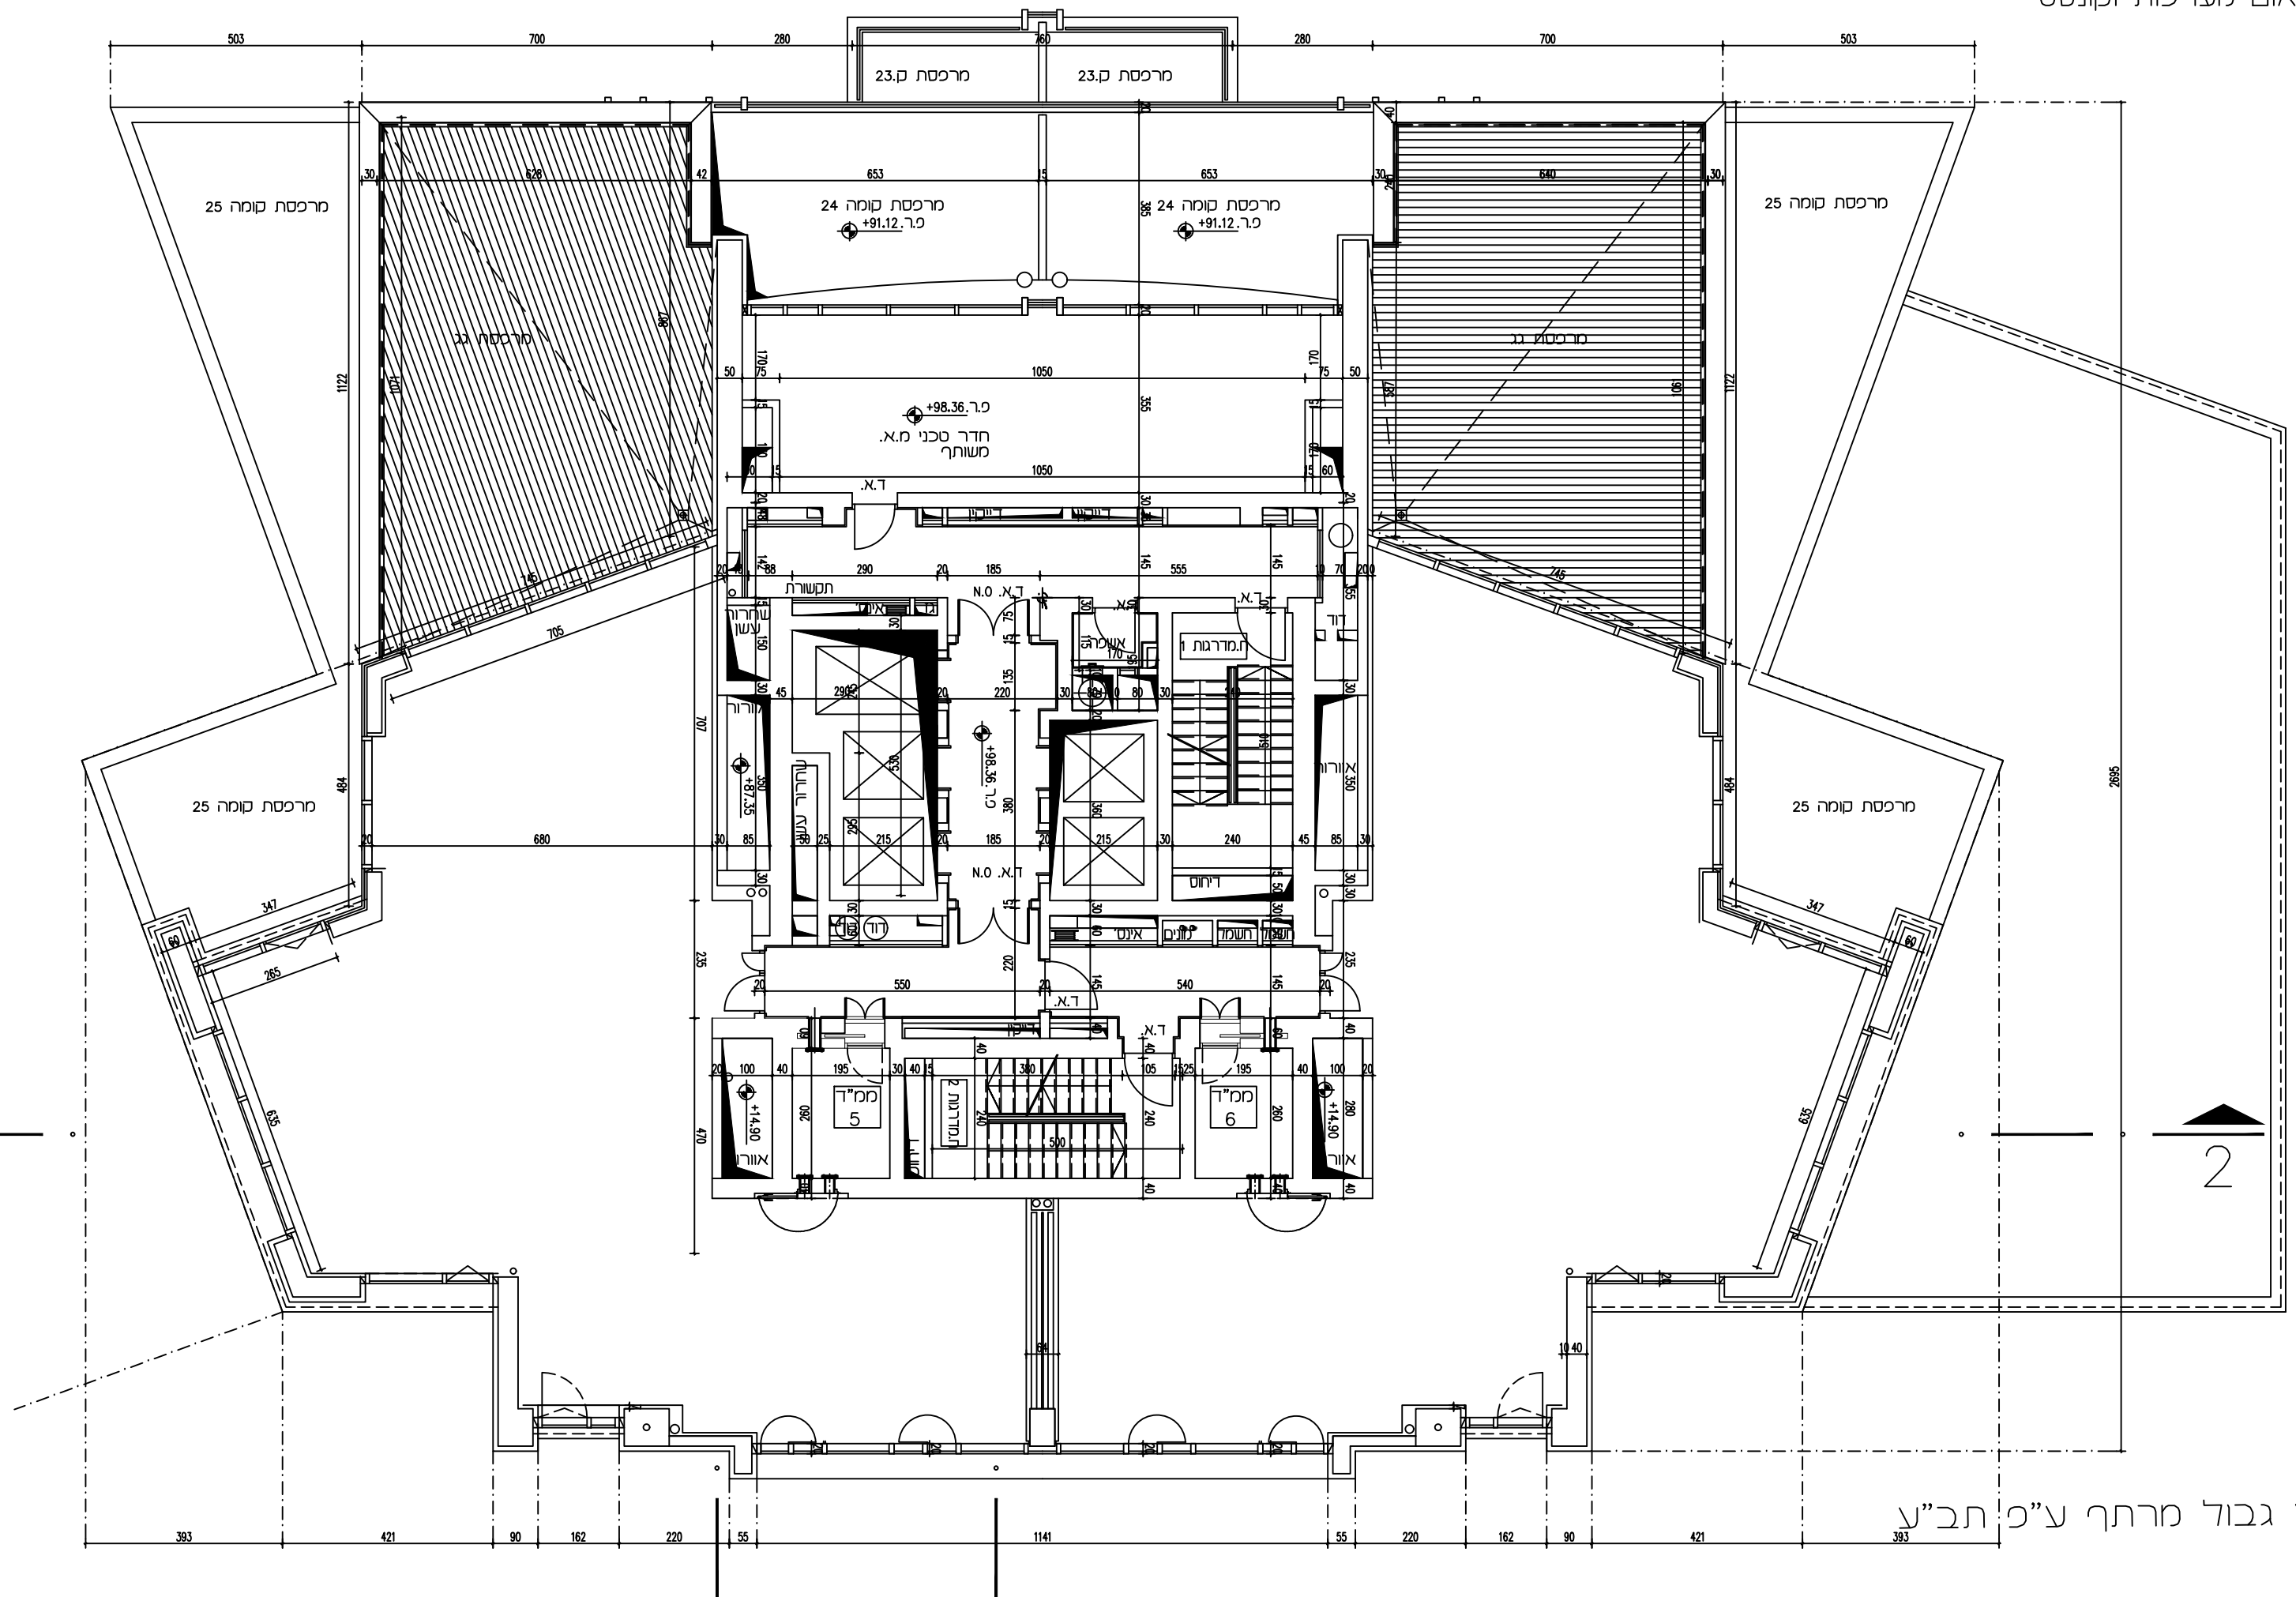

IMPORTANT NOTICE:
THE DIMENSION OF NEW WALLS BY ARMANI/CASA ARE 10 cm OF THICKNESS AND ARE TO BE CONSIDERED IN ROW WITHOUT ANY CLADDING.
(THE 10CM OF WALL THICKNESS, ARE BASED ON GENERAL PLAN RECEIVED ON 03.08.2011)

ELECTRICAL IMPORTANT NOTICE:
TV, PROVIDE TO ADD A FULL SET OF SOCKET:
ELECTRICAL, NETWORK DATA.

ELECTRICAL SCHEME IMPORTANT NOTICE:
WALK-IN CLOSET, PROVIDE TO ADD A ELECTRICAL SOCKET.

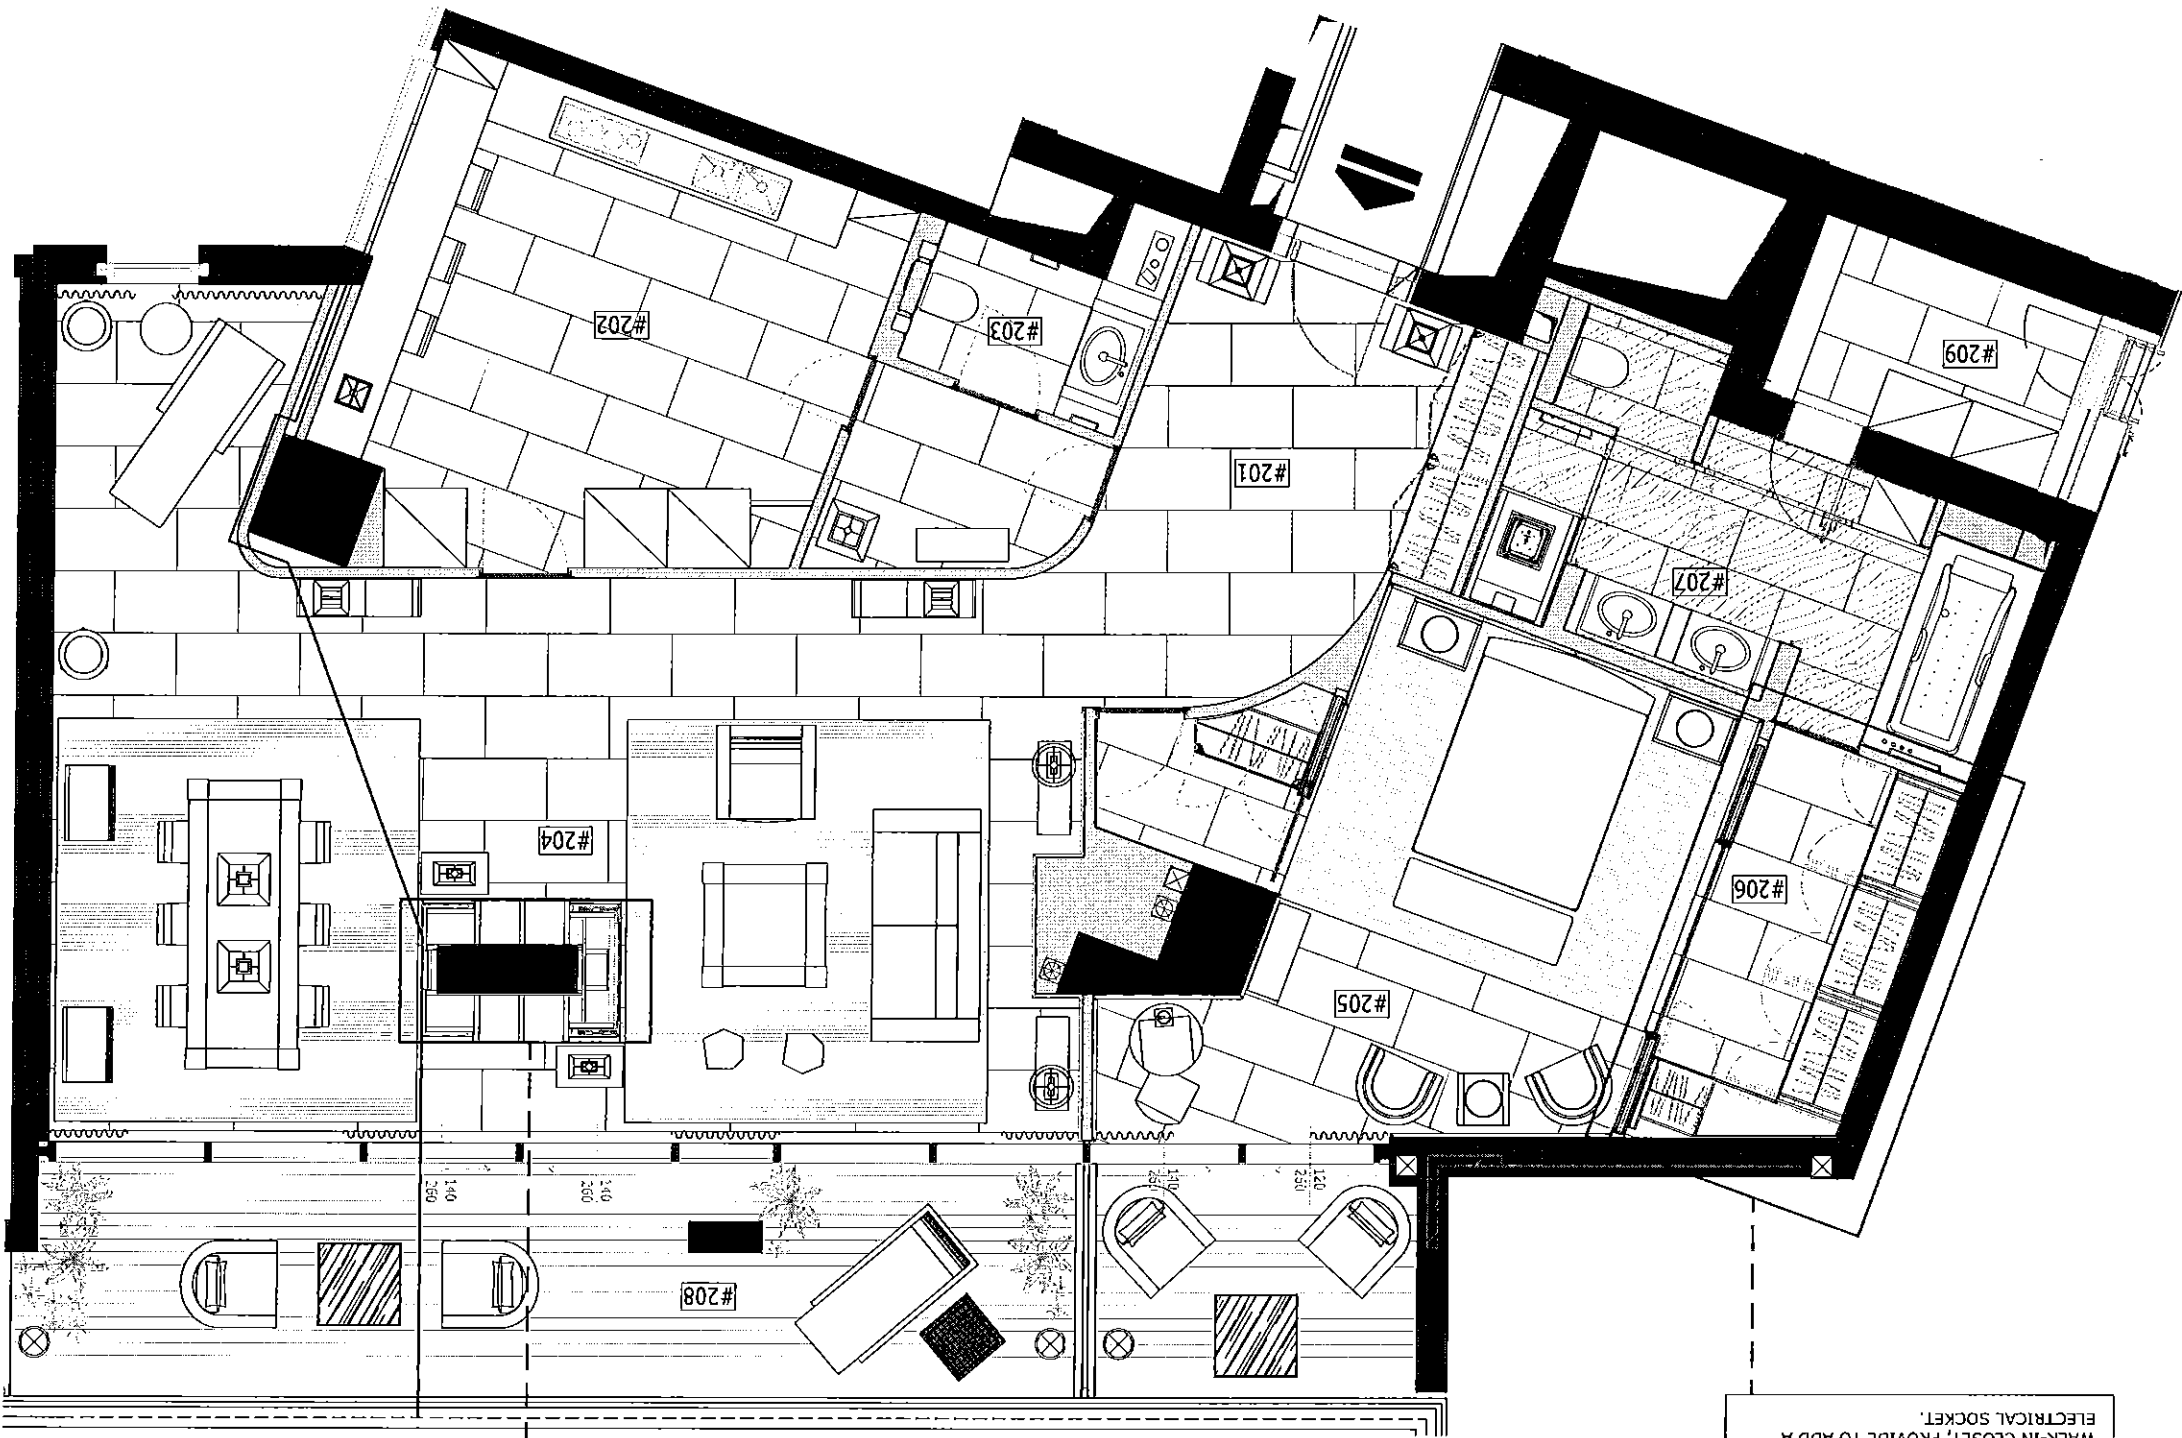


ELECTRICAL, PLUMBING AND HVAC SCHEME IMPORTANT NOTICE:
(PLEASE DEVELOP AN ELECTRICAL, PLUMBING AND HVAC PROPOSAL.
PLEASE ADAPT AS MUCH AS POSSIBLE TO OUR LAYOUT PLAN AND FALSE
CEILING SCHEME).

- Note
- #000 -Room Identification
 - #201 -ENTRANCE/HALLWAY
 - #202 -KITCHEN
 - #203 -PWD and ADMITTANCE
 - #204 -LIVING ROOM and DINING ROOM
 - #205 -MASTER BEDROOM and ADMITTANCE
 - #206 -WALK IN CLOSET
 - #207 -MASTER BATHROOM
 - #208 -TERRACE
 - #209 -SAFE ROOM

Please note
All indicated measurs are indicative and must be controlled on site before
construction by the executive company/supplier/service engineer.
Drawings are based on general plan received 03.08.2011
Details could be changed during final design phase/constructive fase.

ARMANI/CASA
INTERIOR DESIGN STUDIO

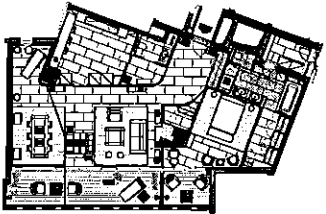

Revision	date	draw	Final Design Development	Final Design Development	Final Design Development
FDD	22-05-2012	FDD	23-06-2012	FDD	20-01-2014
FDD	20-01-2014	FDD	20-01-2014	FDD	20-01-2014

project
site
Tel Aviv (White City)
subject
Pavilion 5th Floor Show-Flat
drawing object
General Layout
drawing N°
WC_SF_FDD_001
date
20-01-2014
scale
1:50
author
001/030
sheet size
A2
designer
WC_SF_FDD_plans.dwg
date
20-01-2014

Please note
For all products and materials see specifications by A/C
As indicated quantities are to be controlled on site before construction by the executive company/supplier/service engineer.
All indicated measures are indicative and must be controlled on site before construction by the executive company/supplier/service engineer.
Drawings are based on general plan received 03.08.2011
Details could be changed during final design phase/constructive fase.